


GENERAL NOTES:

1. ALL DOOR AND WINDOW HEADERS TO BE S.P.F. #2 OR BETTER, SEE PLANS FOR SIZES.
2. HOUSE TO BE BUILT PER CURRENT I.R.C. CODES.
3. VERIFY GRADES AND ADJUST FOUNDATION/FOOTING STEPS AS NEEDED.
4. SEE PLANS FOR CEILING HEIGHTS
5. 9' HIGH POURED FDN. WALLS STD.
6. FLOOR PLAN DIMENSIONS ARE TO FACE OF FRAMING AND FOUNDATION.
7. 1/2" O.S.B. SHEATHING AT ALL AREAS TO RECEIVE SHAKES AND AT OPEN GABLES.
8. ALL TRADES & SUPPLIERS TO REVIEW & VERIFY INFORMATION PERTINENT TO THEIR WORK AND NOTIFY DESIGNED LIVING OF ANY DISCREPANCIES PRIOR TO CONSTRUCTION.




FRONT ELEVATION
SCALE: 1/4" = 1'-0"

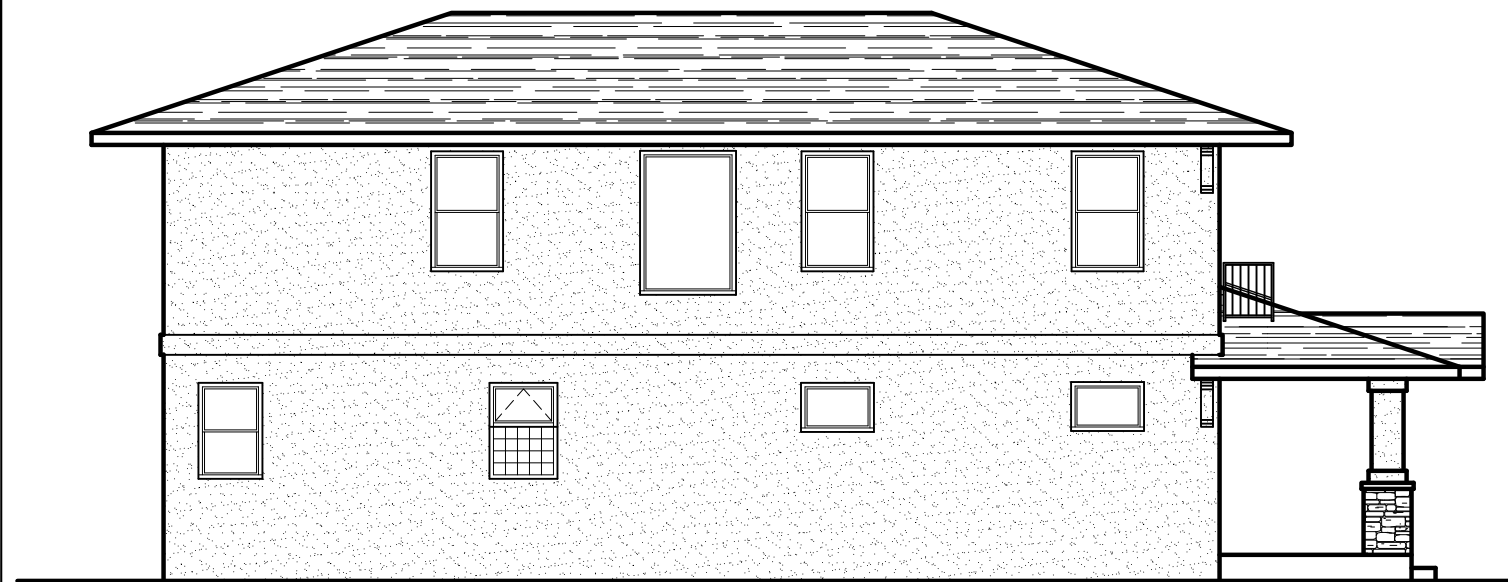

LEFT ELEVATION
SCALE: 1/8" = 1'-0"




REAR ELEVATION
SCALE: 1/8" = 1'-0"

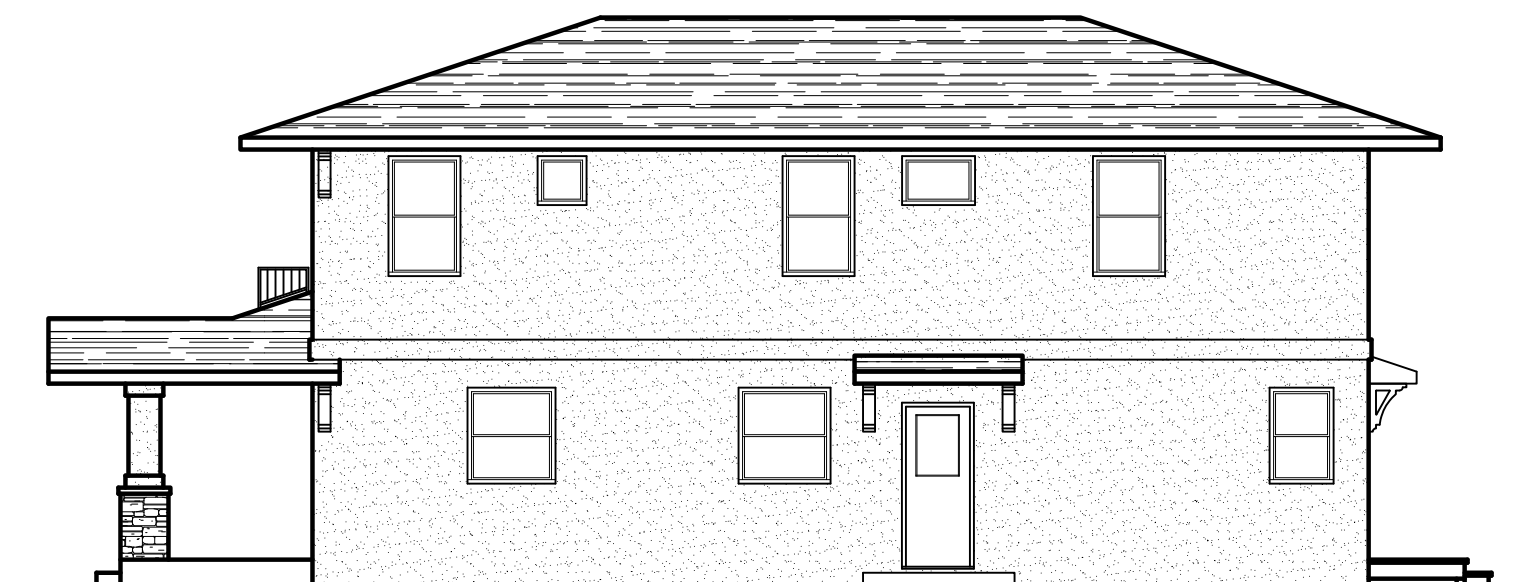


RIGHT ELEVATION
SCALE: 1/8" = 1'-0"

PROJ. #	49-16-Rongitsch
START DATE:	6-1-16
DRAWN BY:	
CONTACT:	
APPROVED:	X-X-16
REVISIONS:	
	X-X-16

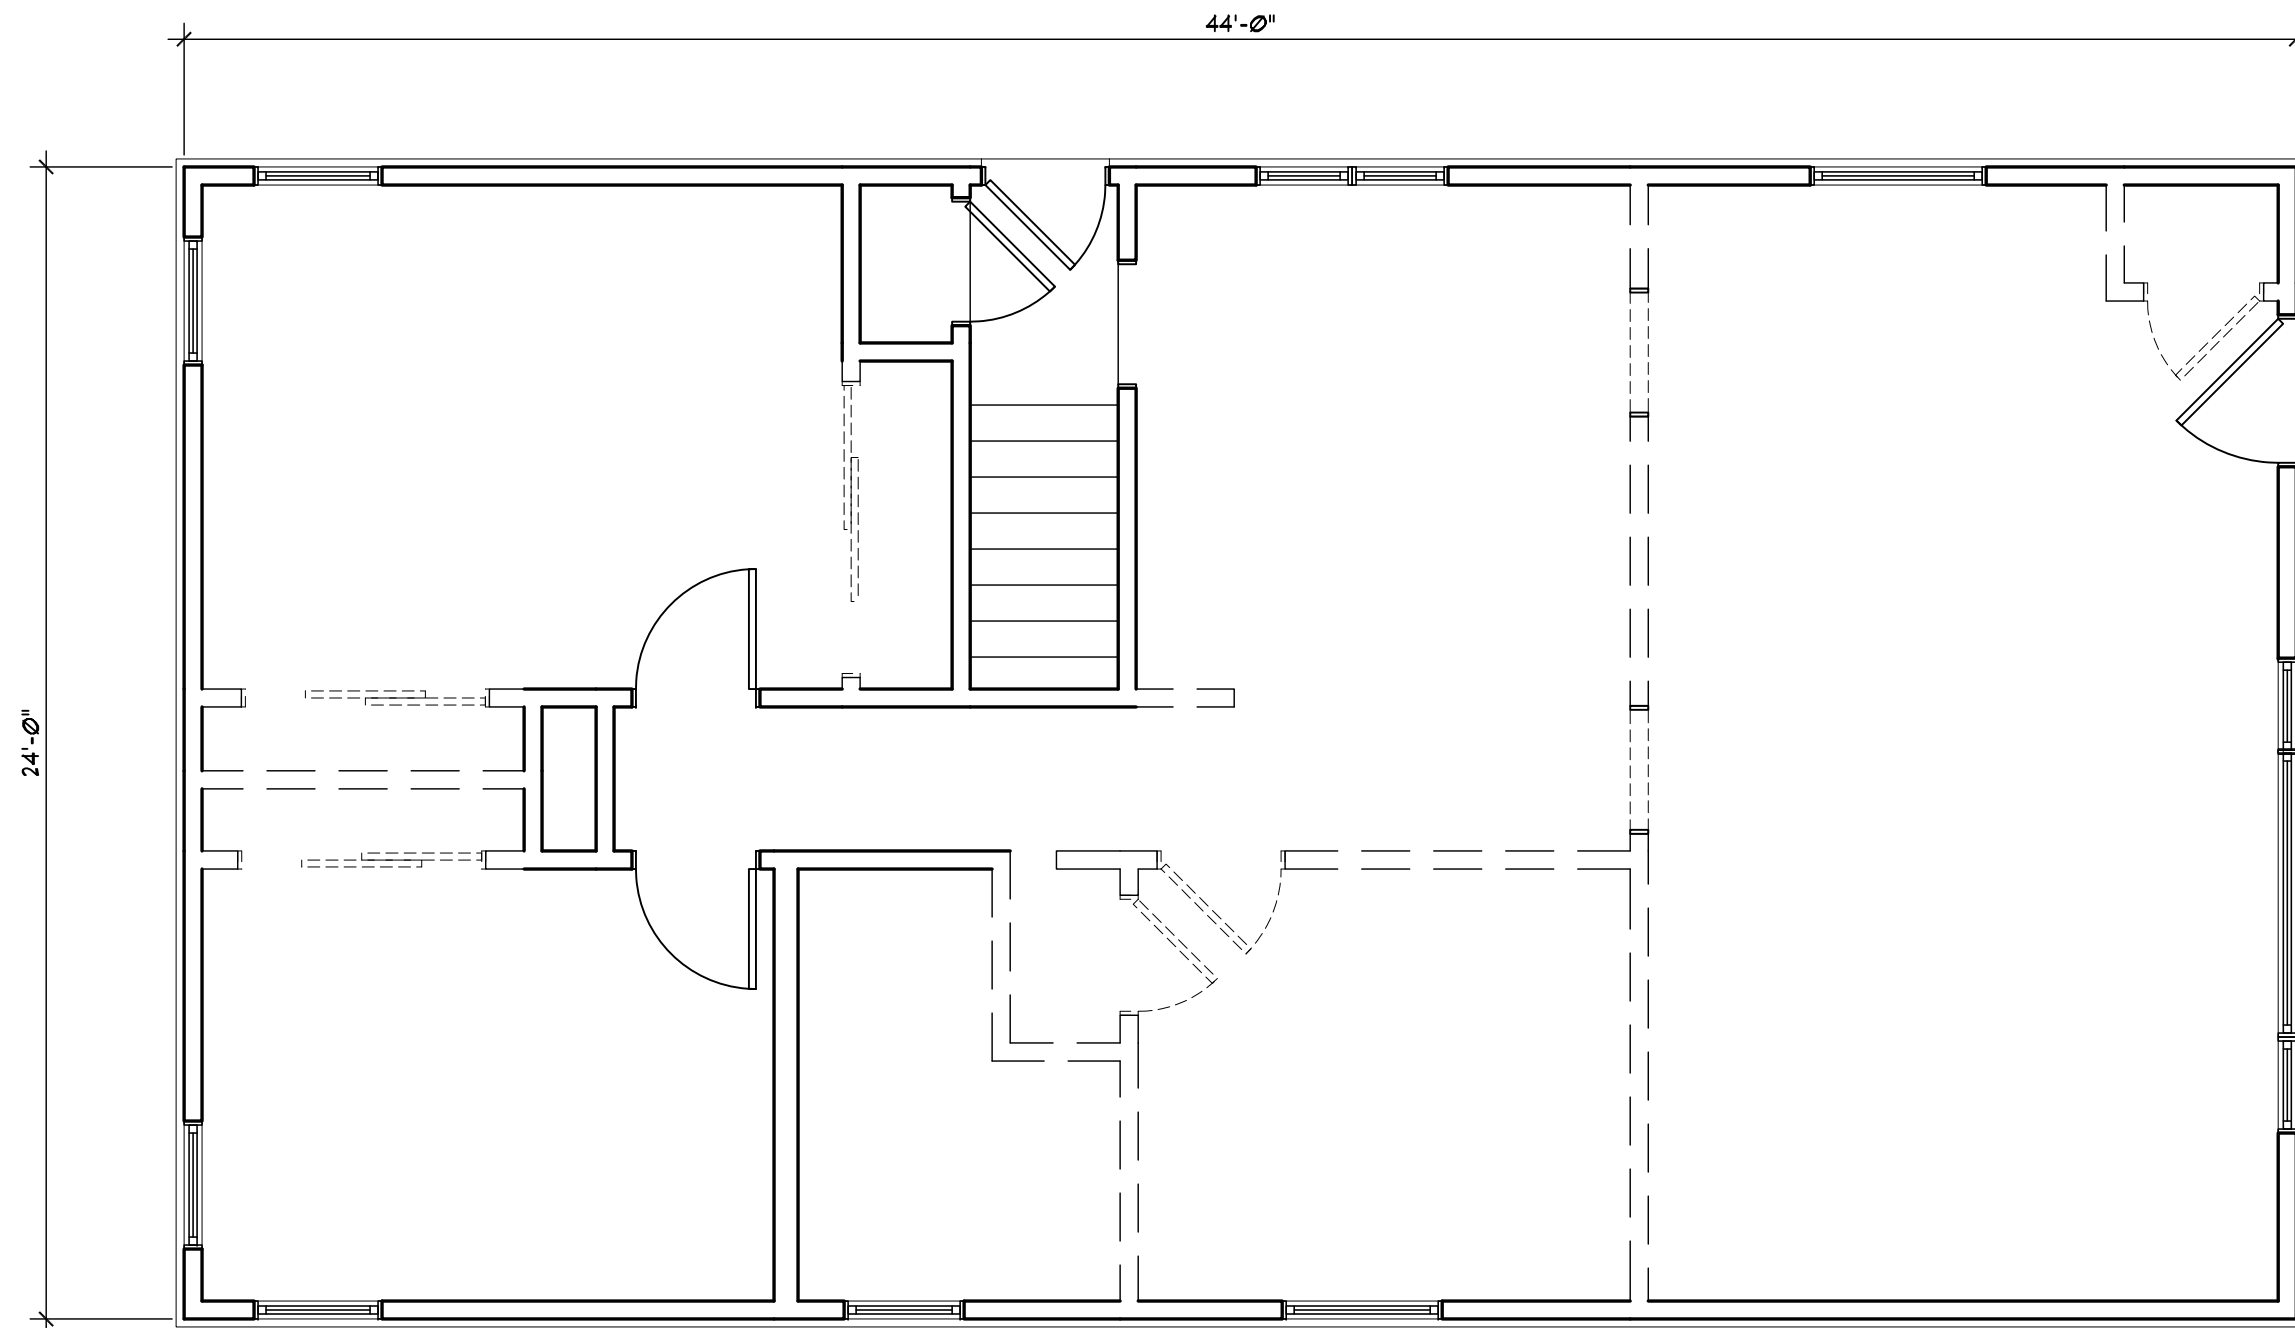

EXISTING MAIN FLOOR PLAN
 SCALE: 1/4" = 1'-0"

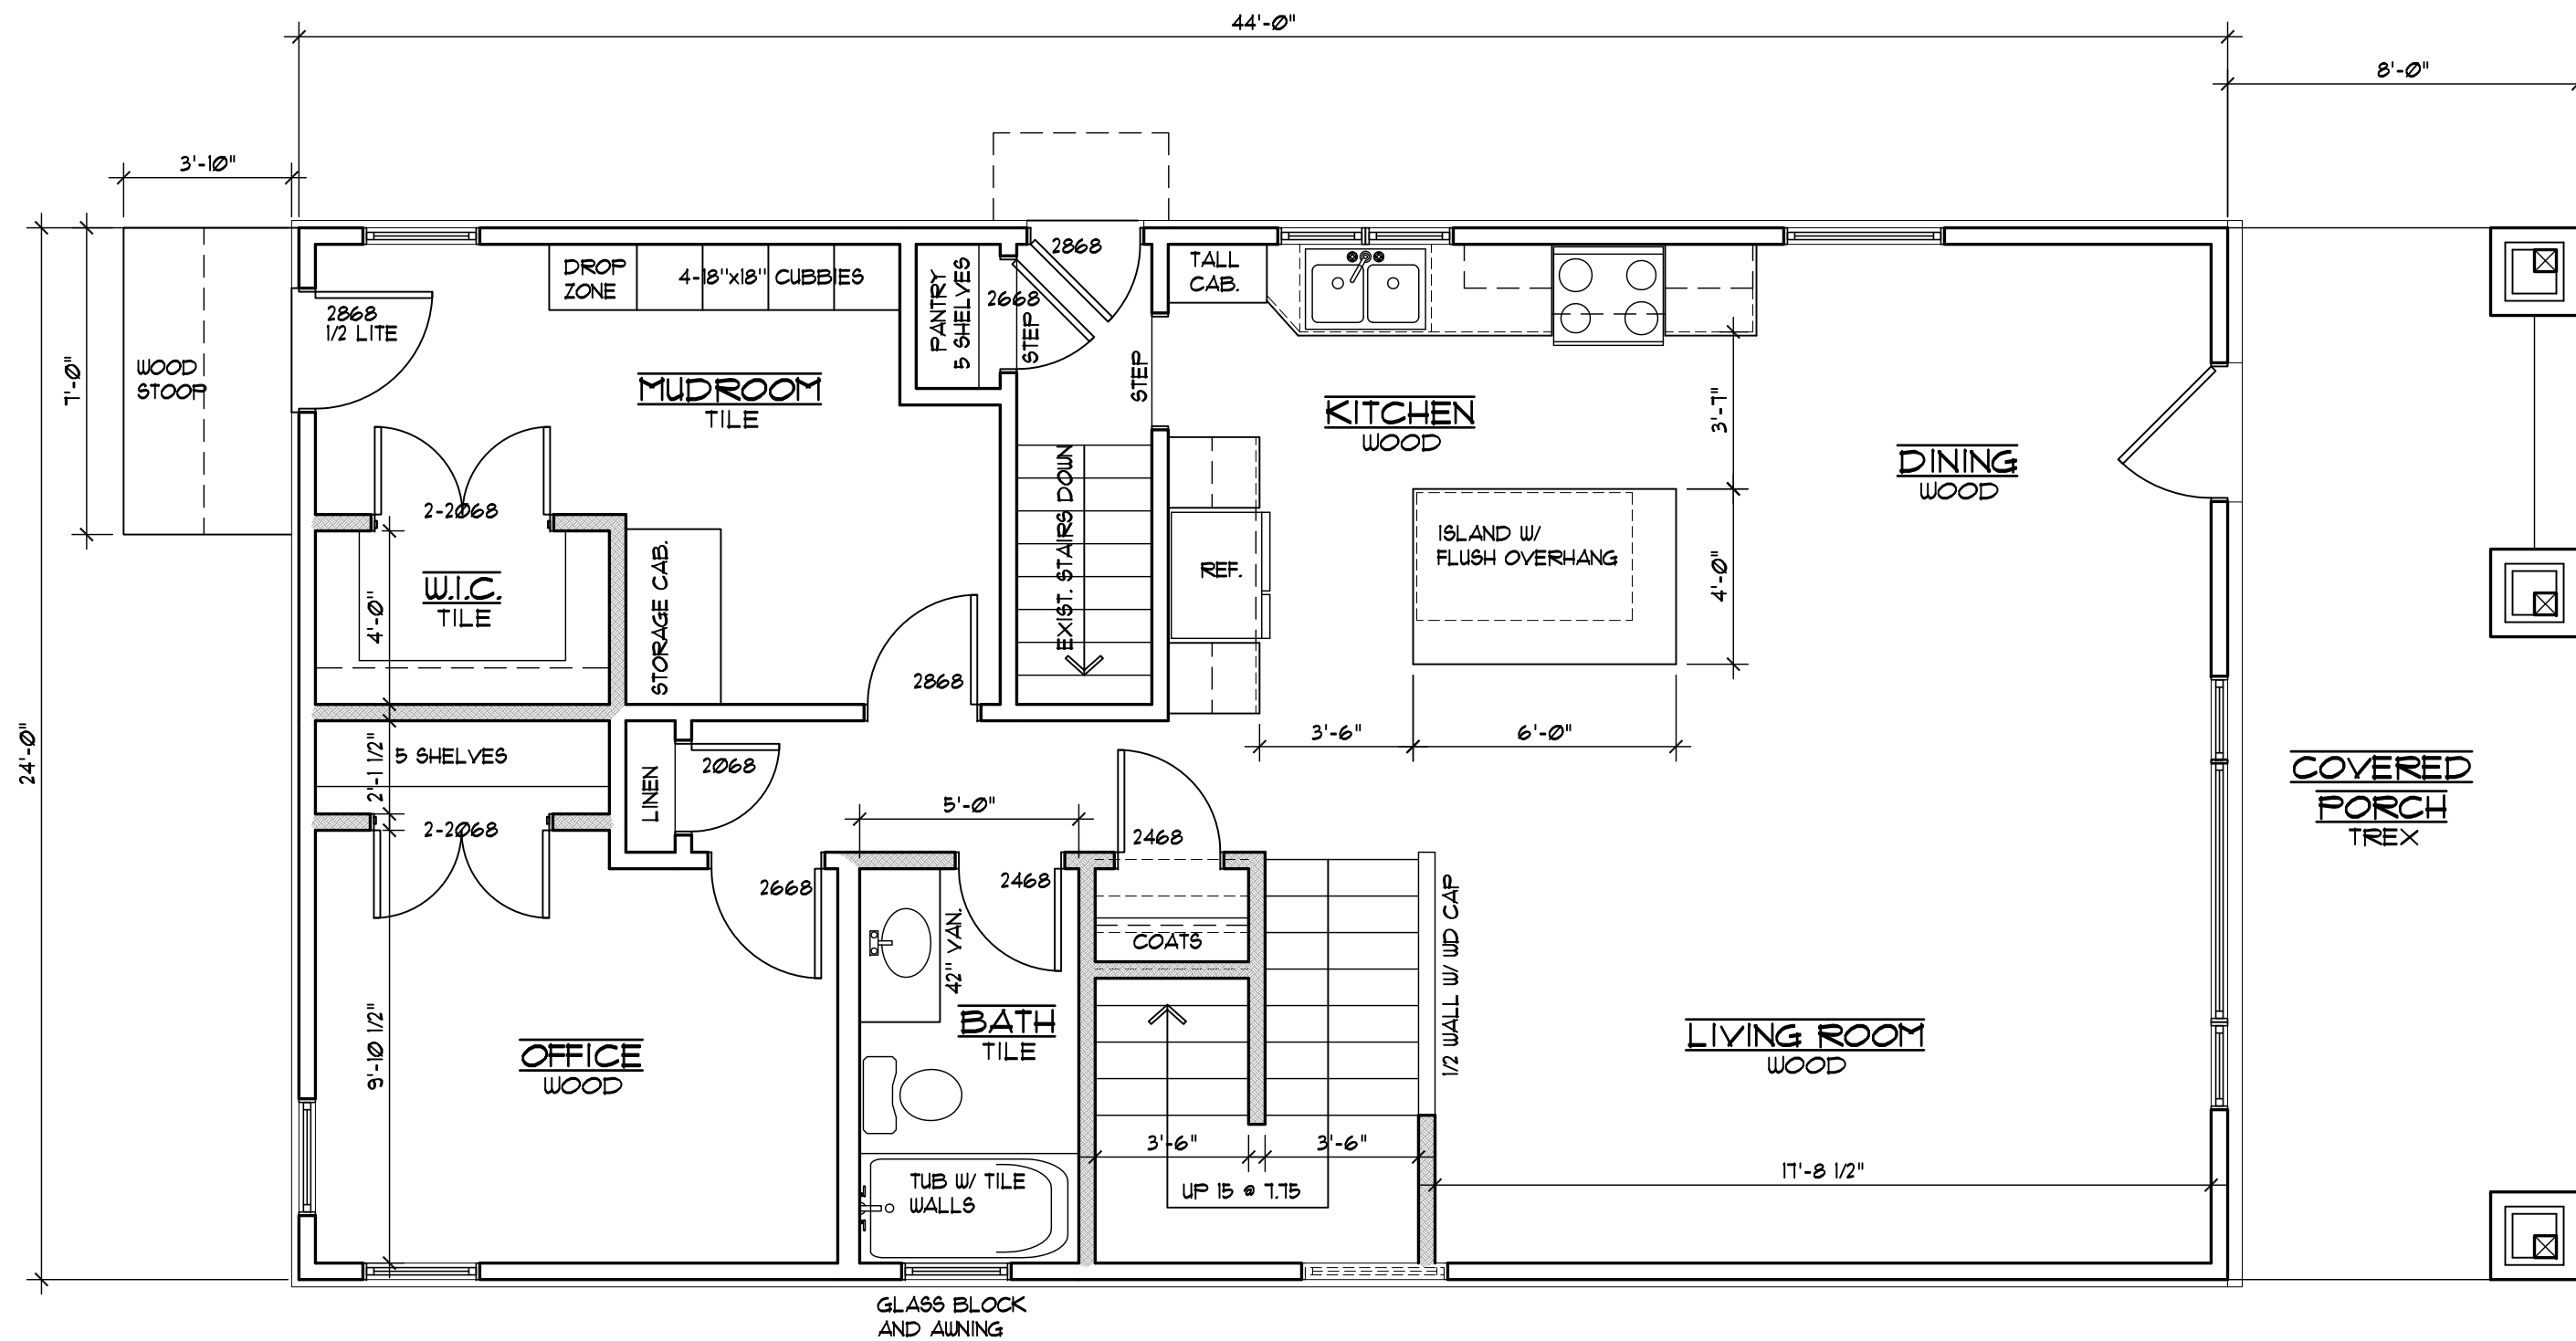


1,056 S.F.
 8'-0" CEILING

PROPOSED MAIN FLOOR PLAN
 SCALE: 1/4" = 1'-0"

CLIENT NAME
 PROJECT ADDRESS
 PROJECT LEGAL
 PROJECT DESCRIPTION

PROJ. # 00-16-BUYER
 START DATE: X-X-16
 DRAWN BY:
 CONTACT:
 APPROVED: X-X-16
 REVISIONS:
 X-X-16

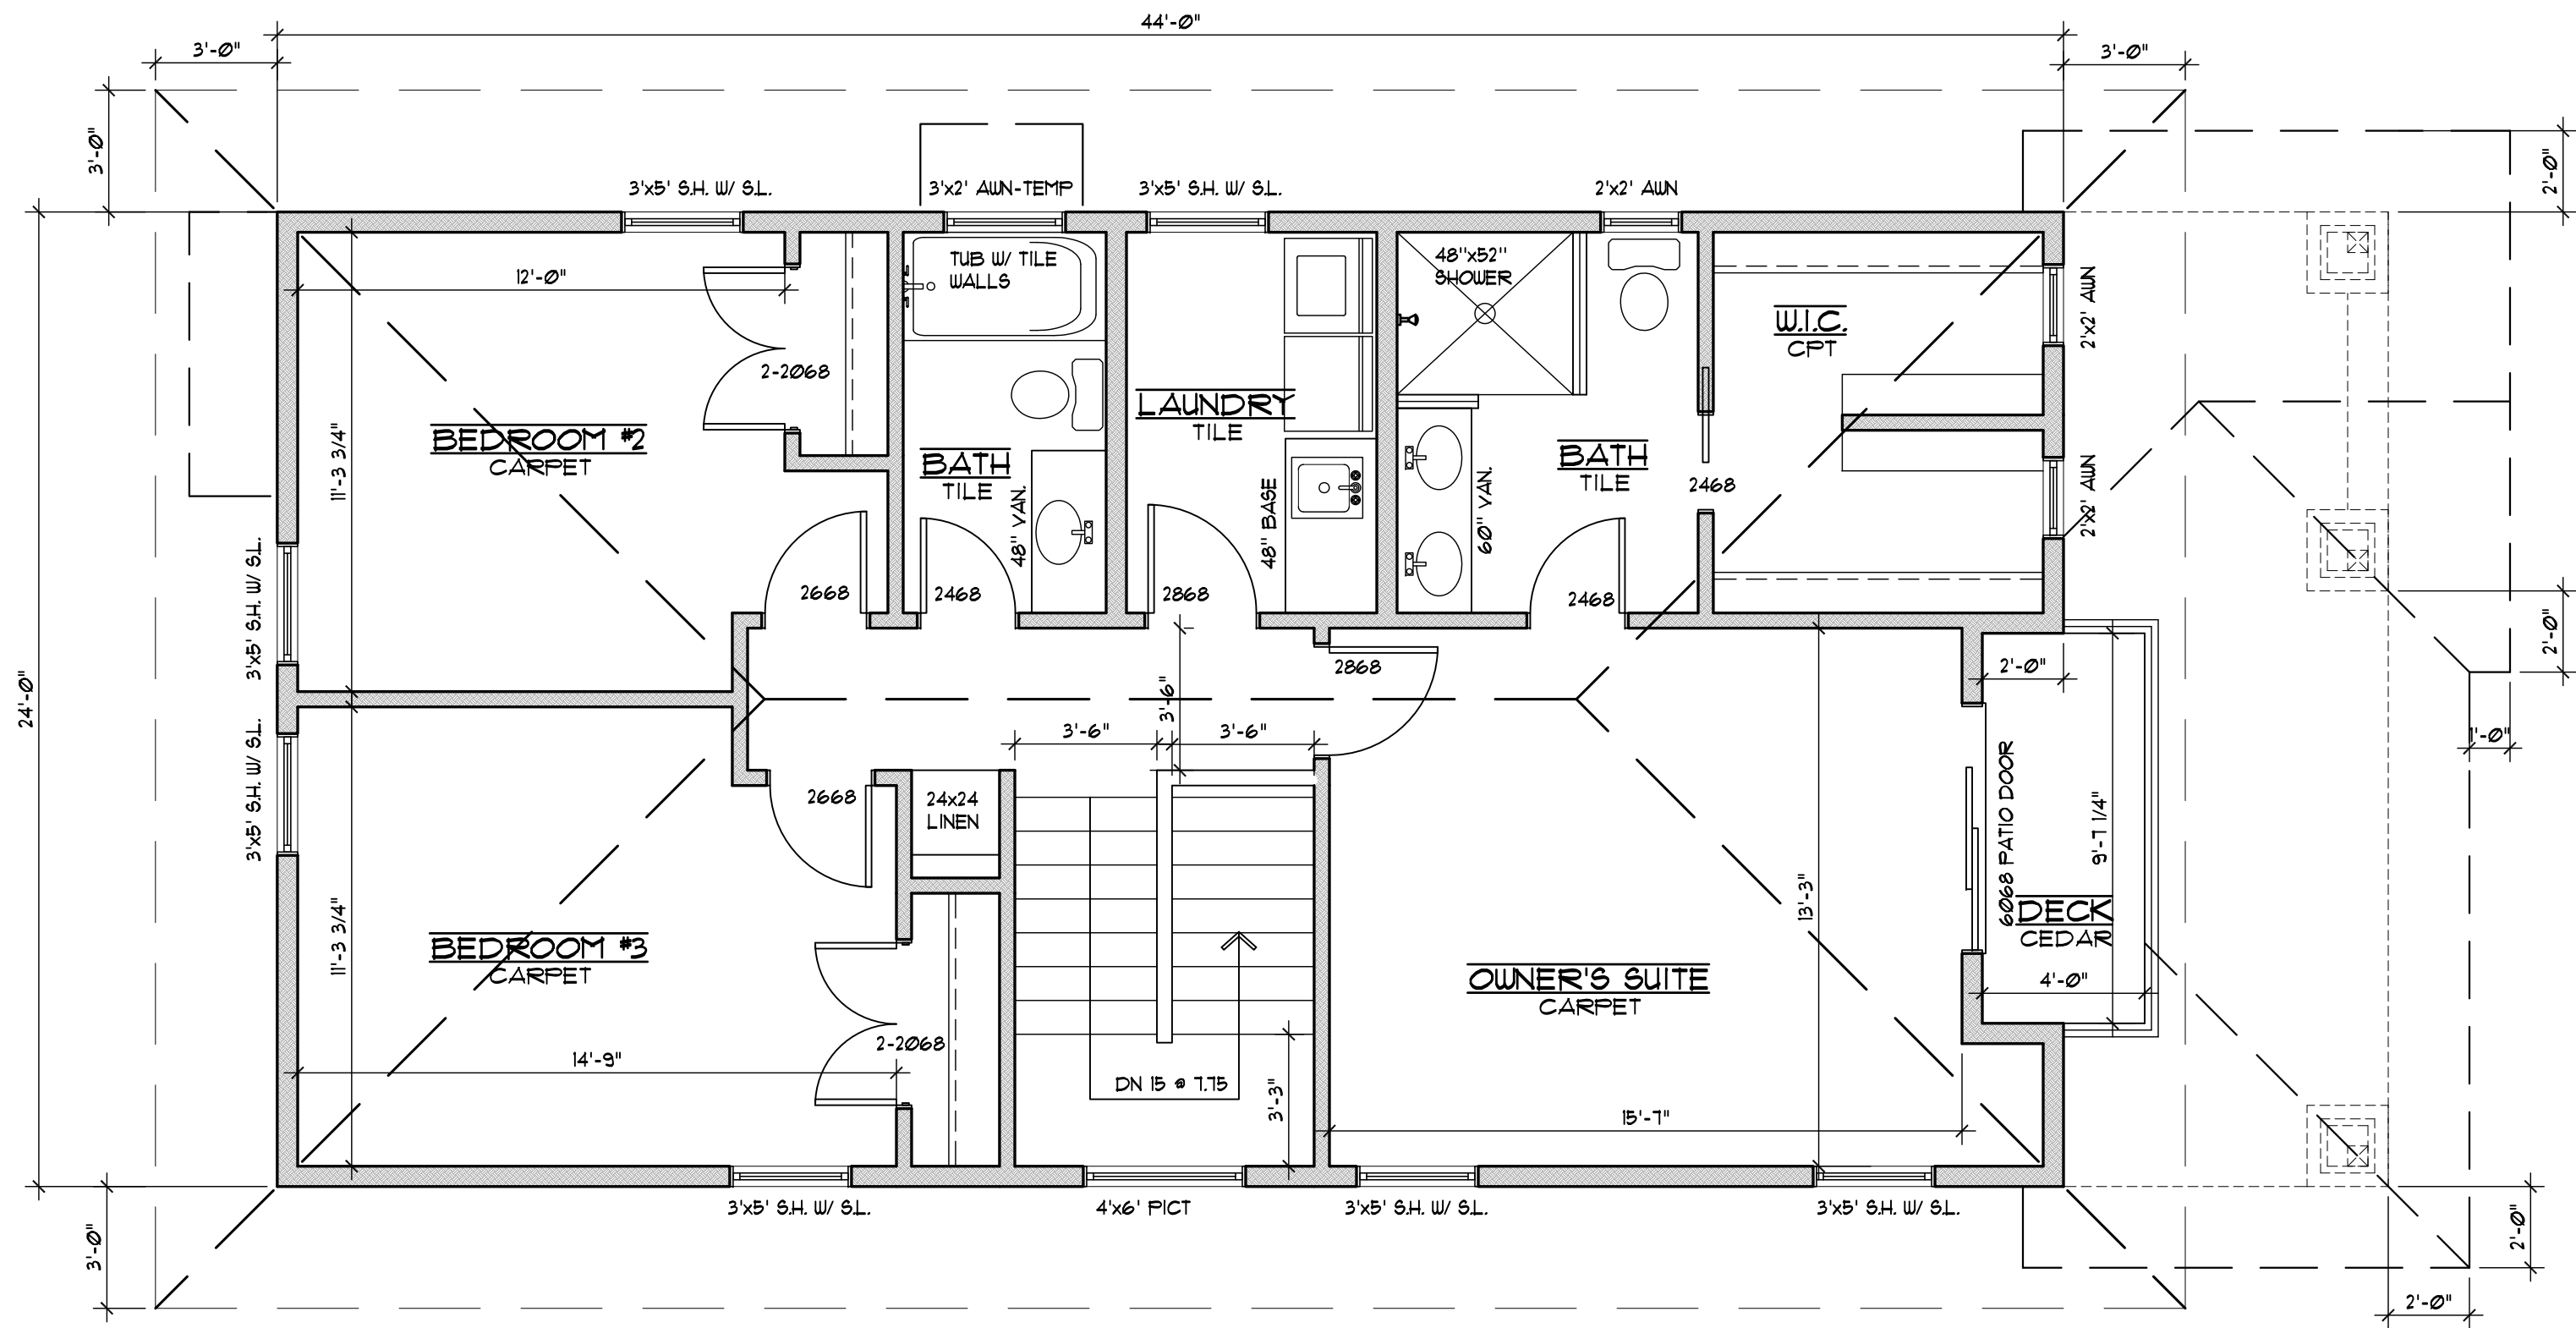

1,056 S.F.
 8'-0" CEILING

PROPOSED MAIN FLOOR PLAN
 SCALE: 1/4" = 1'-0"

CLIENT NAME
PROJECT ADDRESS
PROJECT LEGAL
PROJECT DESCRIPTION

PROJ. # 00-16-BUYER

START DATE: X-X-16

DRAWN BY:

CONTACT:

APPROVED: X-X-16

REVISIONS:

X-X-16